



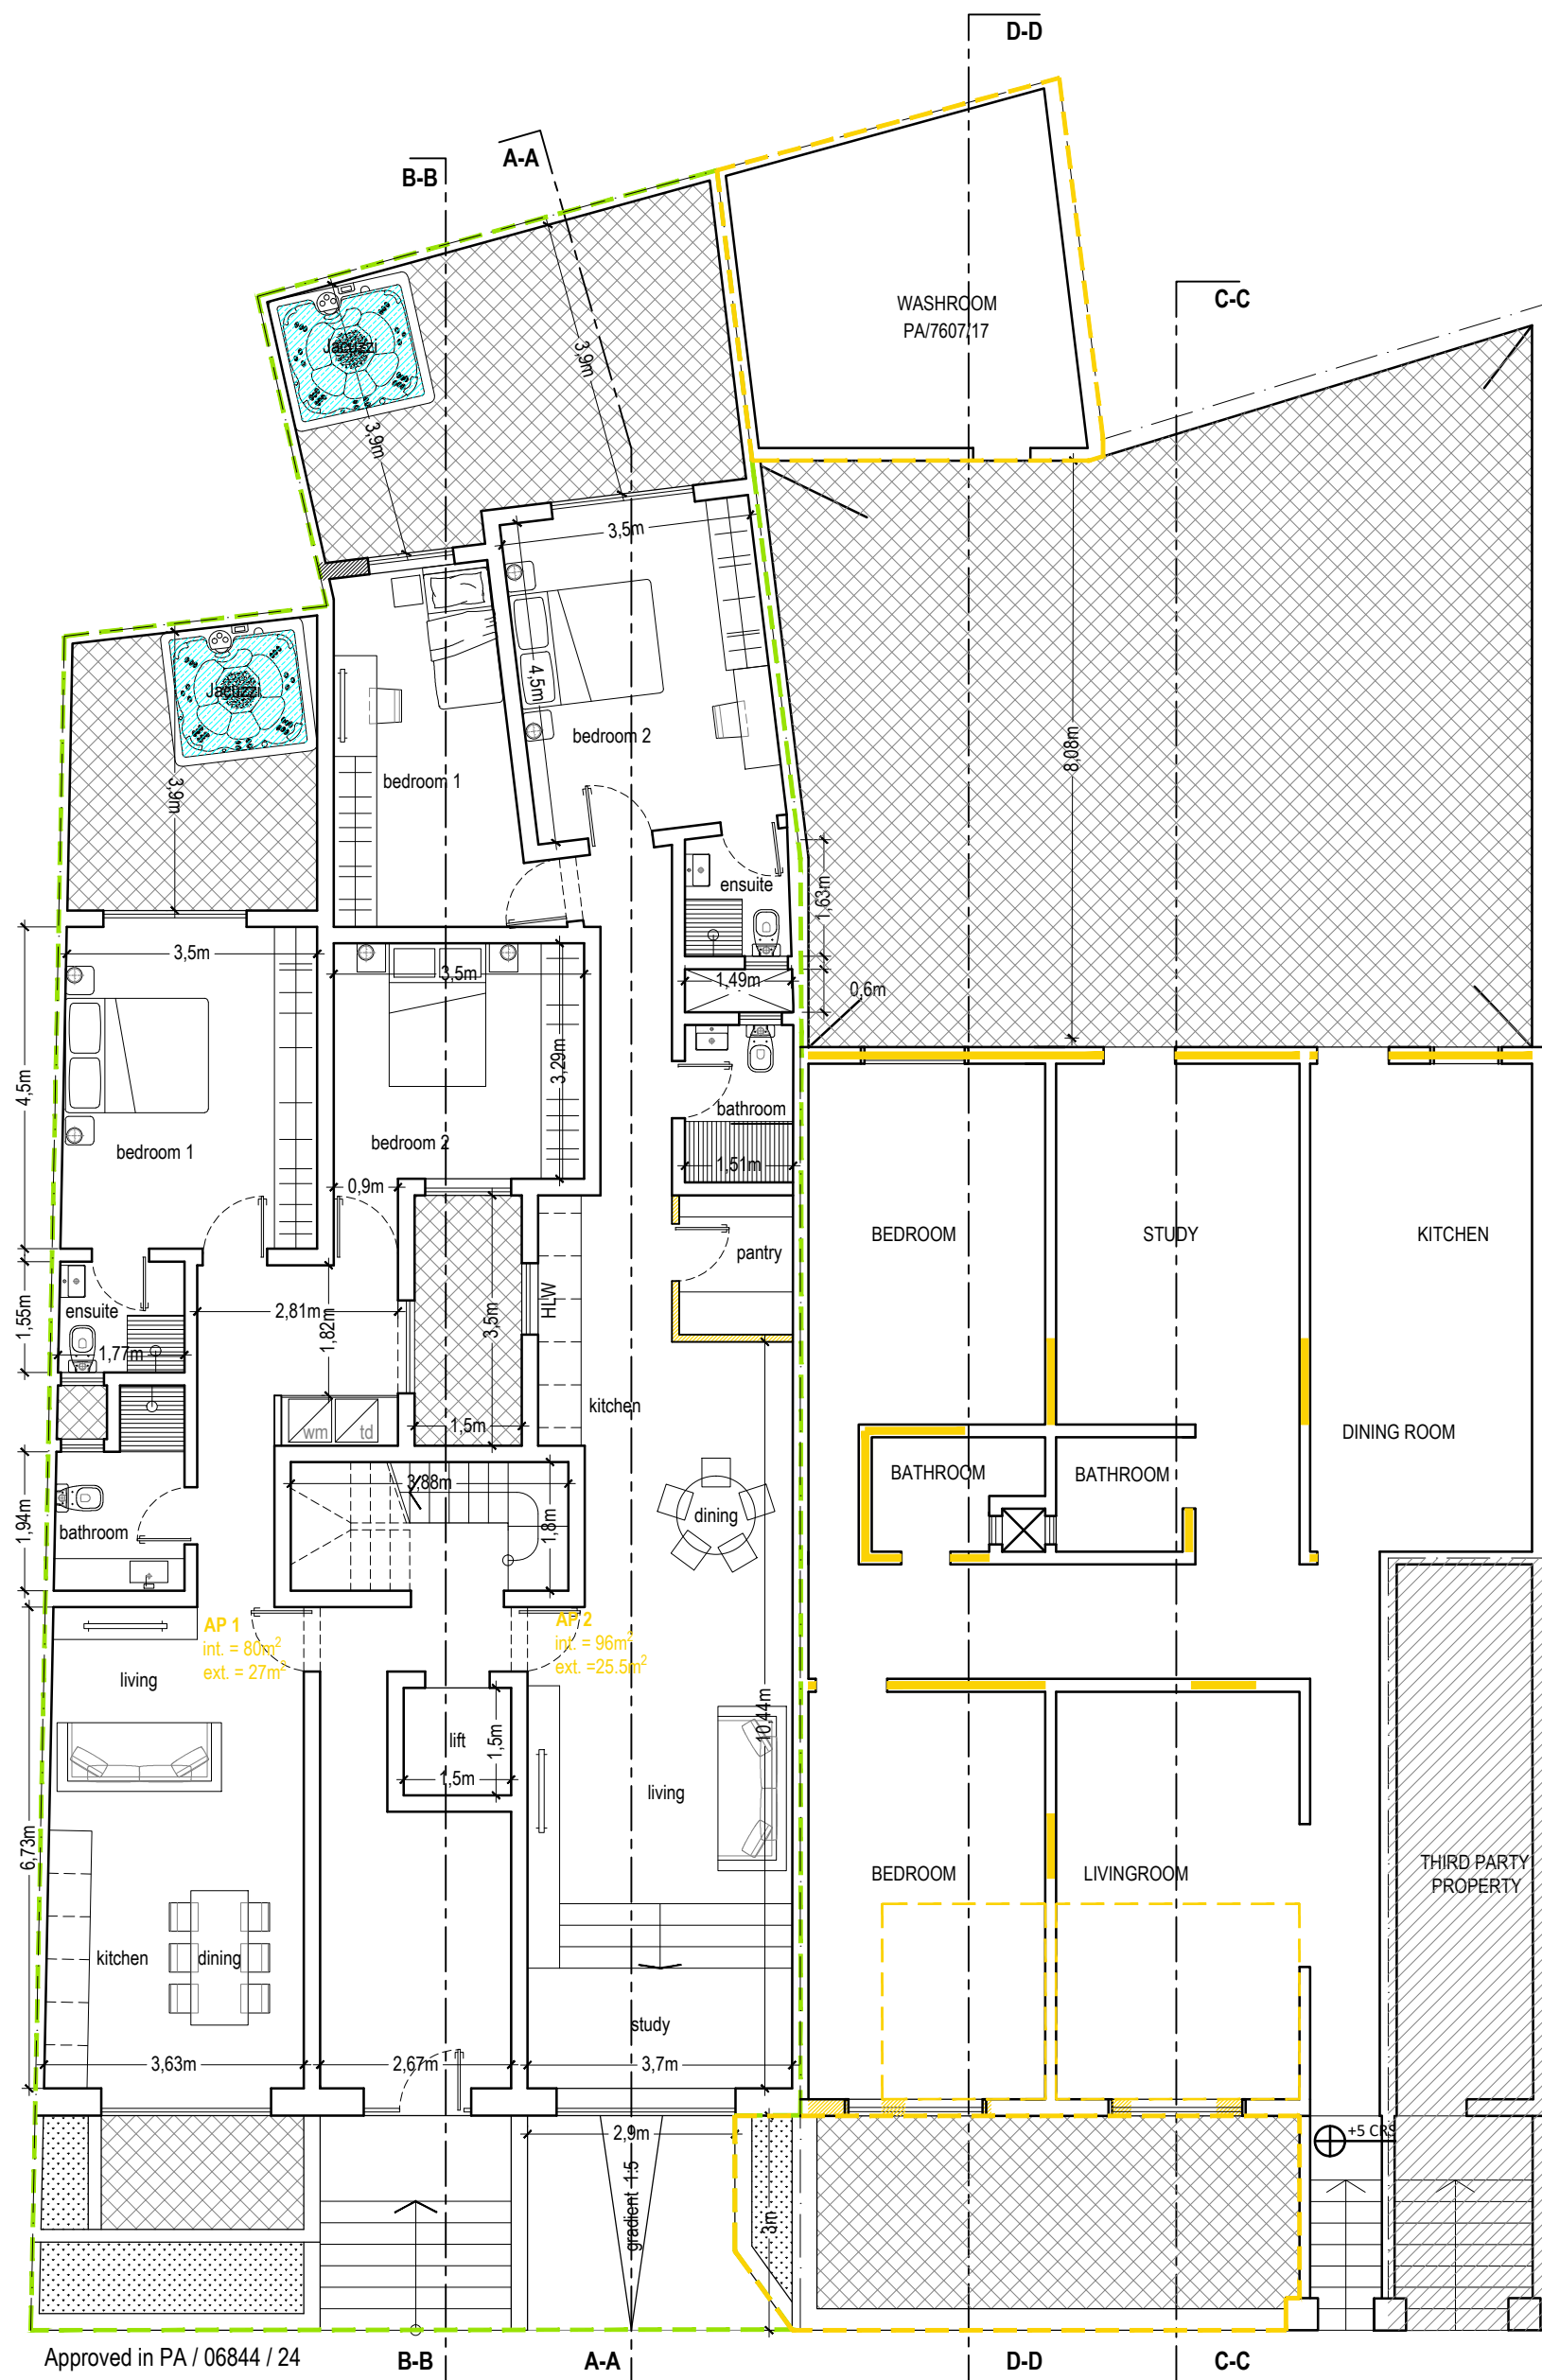

Ground floor plan
Scale 1:100

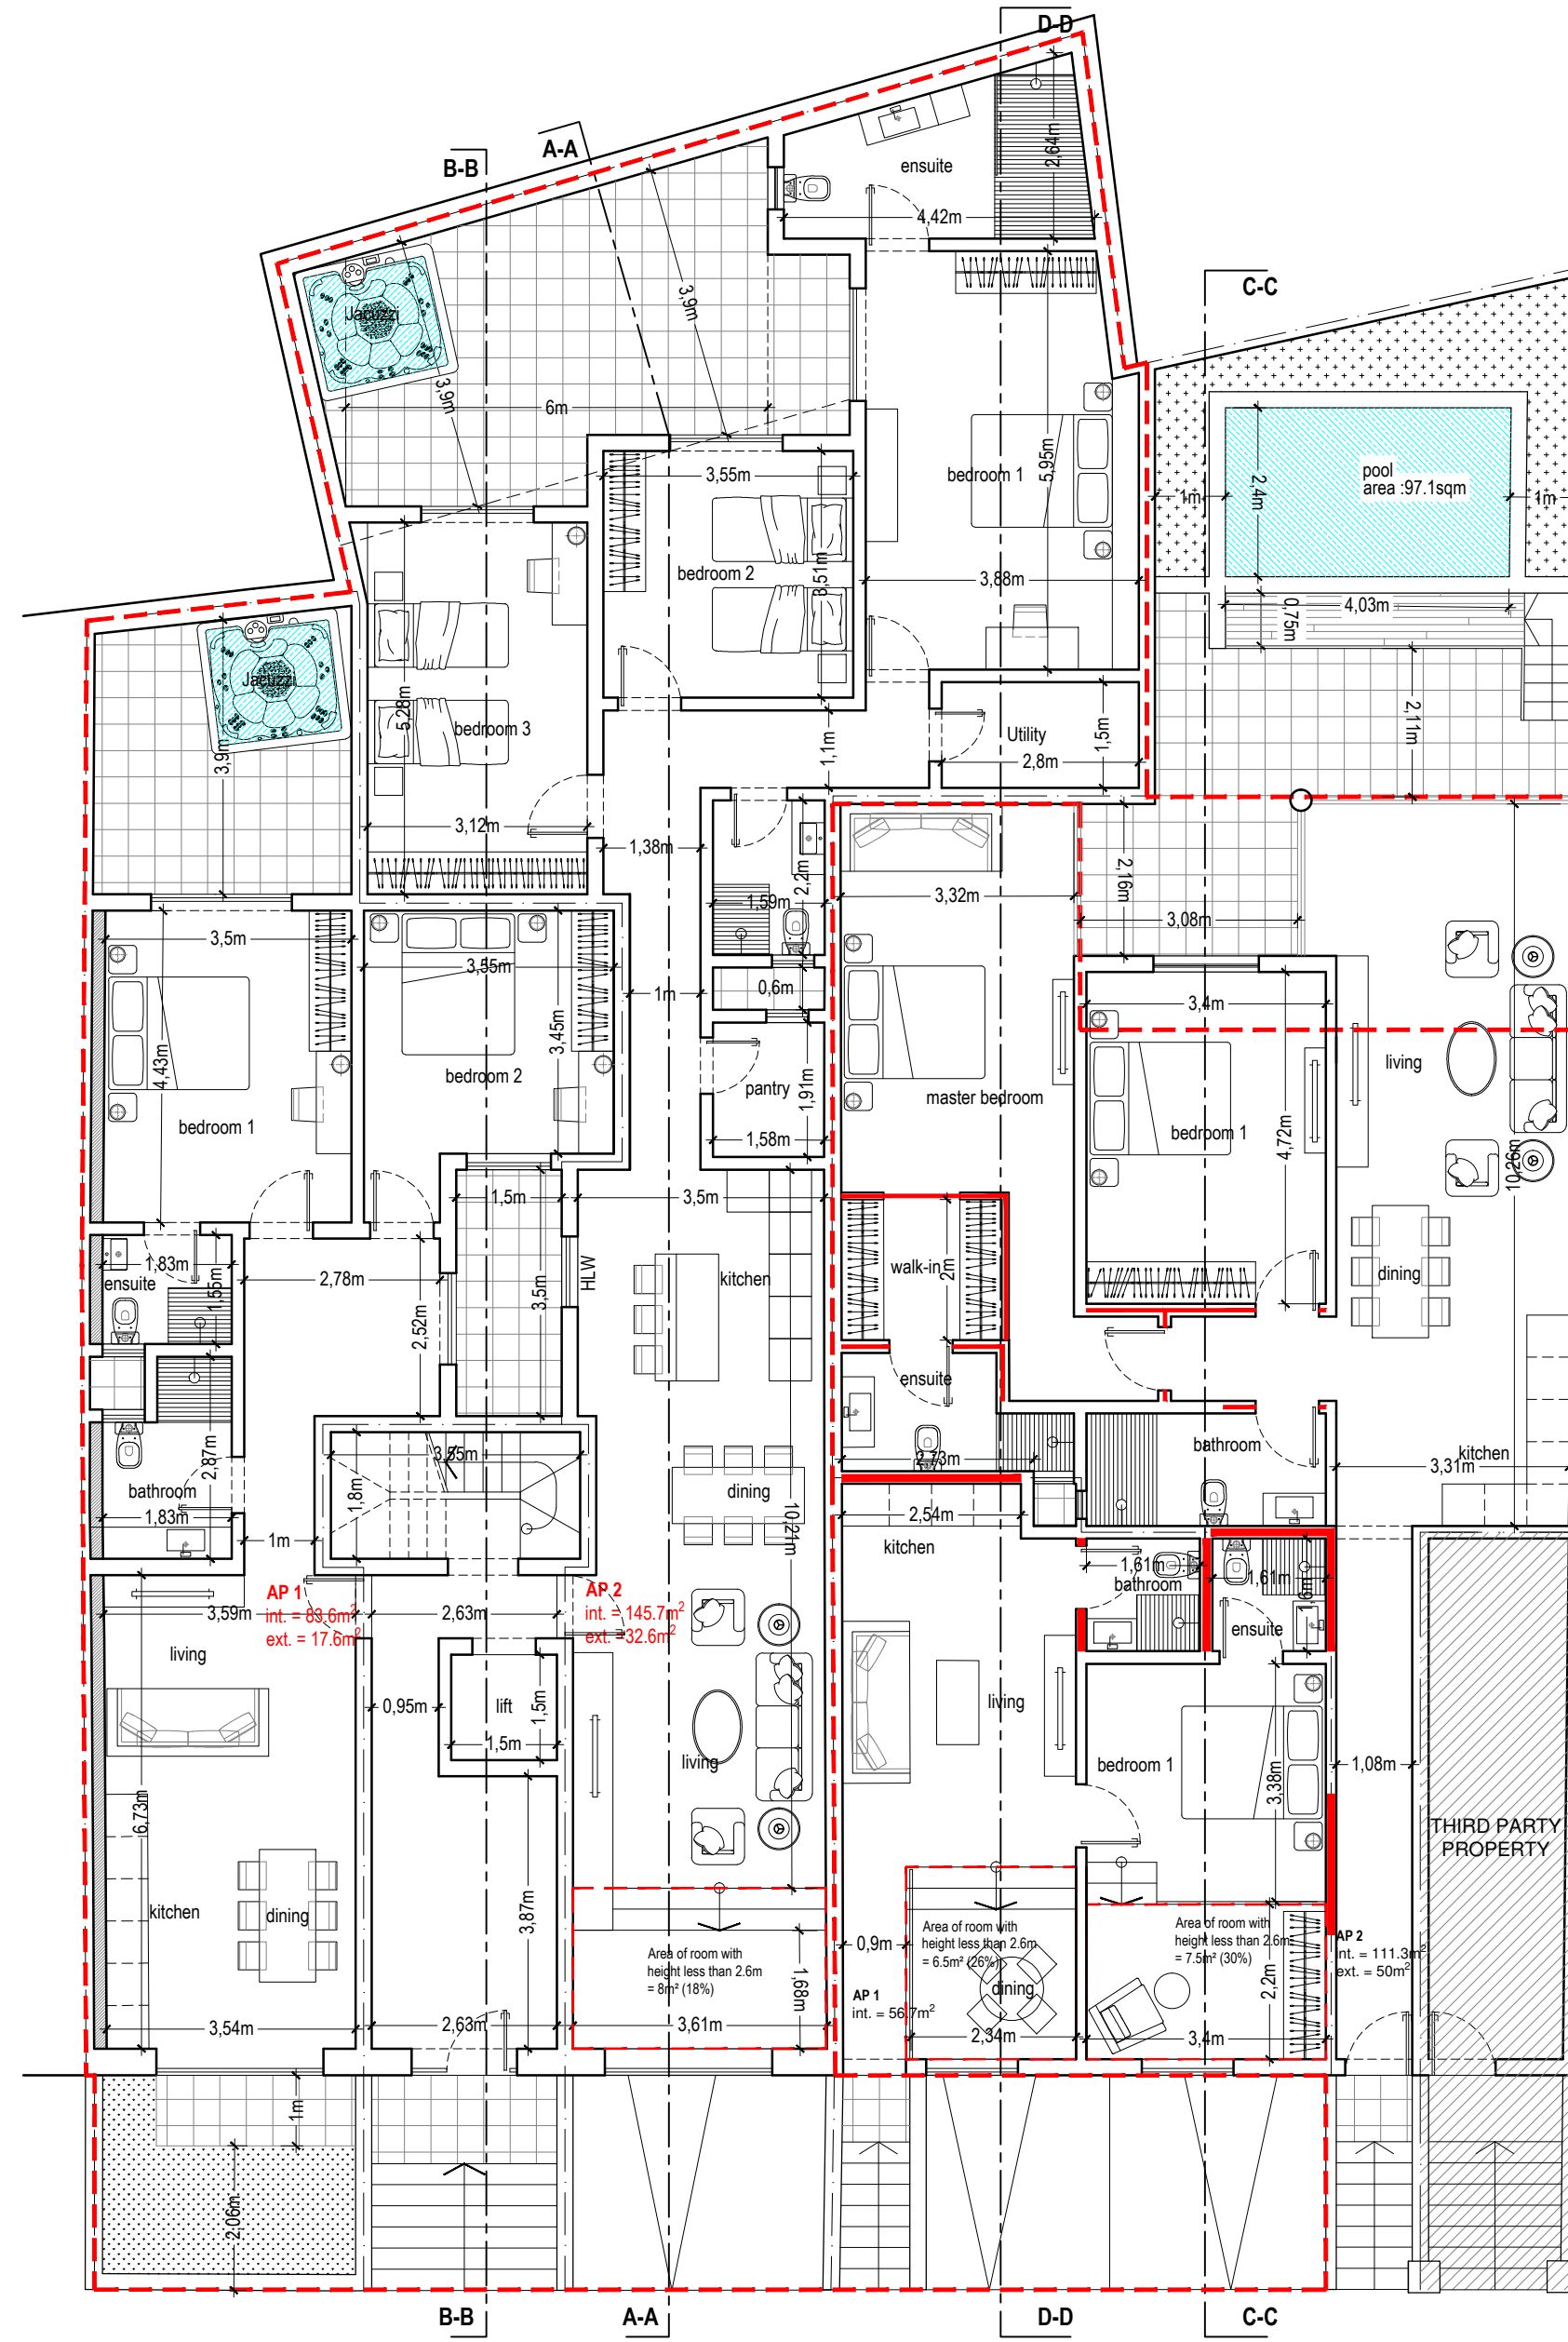

proposed ground floor plan
Scale 1:100

- NOTES
- construction
 - demolition
 - approved but not constructed
 - to sanction

PAUL CAMILLERI & ASSOCIATES
CIVIL & STRUCTURAL
ENGINEERING CONSULTANTS
127 ARCHBISHOP STREET VALLETTA VLT1444 MALTA
info@paulcamilleri.eu www.paulcamilleri.eu
(+356) 21224889 21238876

PROJECT
**DEMOLITION OF EXISTING PROPERTIES
AND CONSTRUCTION OF 10 APARTMENTS
WITH UNDERLYING PARKING GARAGES**

DRAWING
**APPROVED AND PROPOSED
GROUND FLOOR PLANS**

ADDRESS
**106/108, TRIQ IL-MIZURA
SWIEQI**

DRAWN
J.C./R.P. SCALE
1:100 (A2)

CHECKED
P.C. DATE
07-01-2025

SHEET
G1001-P101-R06

REV	DATE	DESCRIPTION
01	07-02-2025	PA REQUIREMENTS
02	28-03-2025	PA REQUIREMENTS
03	29-04-2025	PA REQUIREMENTS
04	18-06-2025	PA APPLICATION
05	07-07-2025	PA APPLICATION
06	28-08-2025	PA APPLICATION

THESE DRAWINGS ARE INSTRUMENTS OF SERVICE FOR USE ON THIS PROJECT ONLY AND ARE THE JOINT PROPERTY OF PAUL CAMILLERI AND ASSOCIATES AND THE PROJECT OWNER. ANY USE OF INSTRUMENTS OF SERVICE WITHOUT THE PRIOR EXPRESS WRITTEN PERMISSION OF PAUL CAMILLERI AND ASSOCIATES AND/OR THE PROJECT OWNER IS A VIOLATION OF COPYRIGHT AND MAY BE SUBJECT TO PROSECUTION.

ALL DIMENSIONS ARE IN MILLIMETRES UNLESS OTHERWISE STATED. DO NOT SCALE FROM THE DRAWINGS. USE GIVEN DIMENSIONS ONLY. ALL DIMENSIONS AND MEASUREMENTS ARE TO BE VERIFIED ON THE PROJECT SITE BY THE CONTRACTOR PRIOR TO CARRYING OUT ANY WORK. DISCOVERY OF ANY DISCREPANCIES SHALL BE REPORTED TO THE OWNER'S AUTHORIZED CONTRACT ADMINISTRATOR FOR CLARIFICATION. THE CONTRACTOR SHALL PREPARE SHOP DRAWINGS FOR APPROVAL BY THE OWNER'S AUTHORIZED CONTRACT ADMINISTRATOR PRIOR TO COMMENCEMENT OF ANY WORK.